


COPYRIGHT BY
 MCINTYRE CAPRON & ASSOCIATES, P.C.

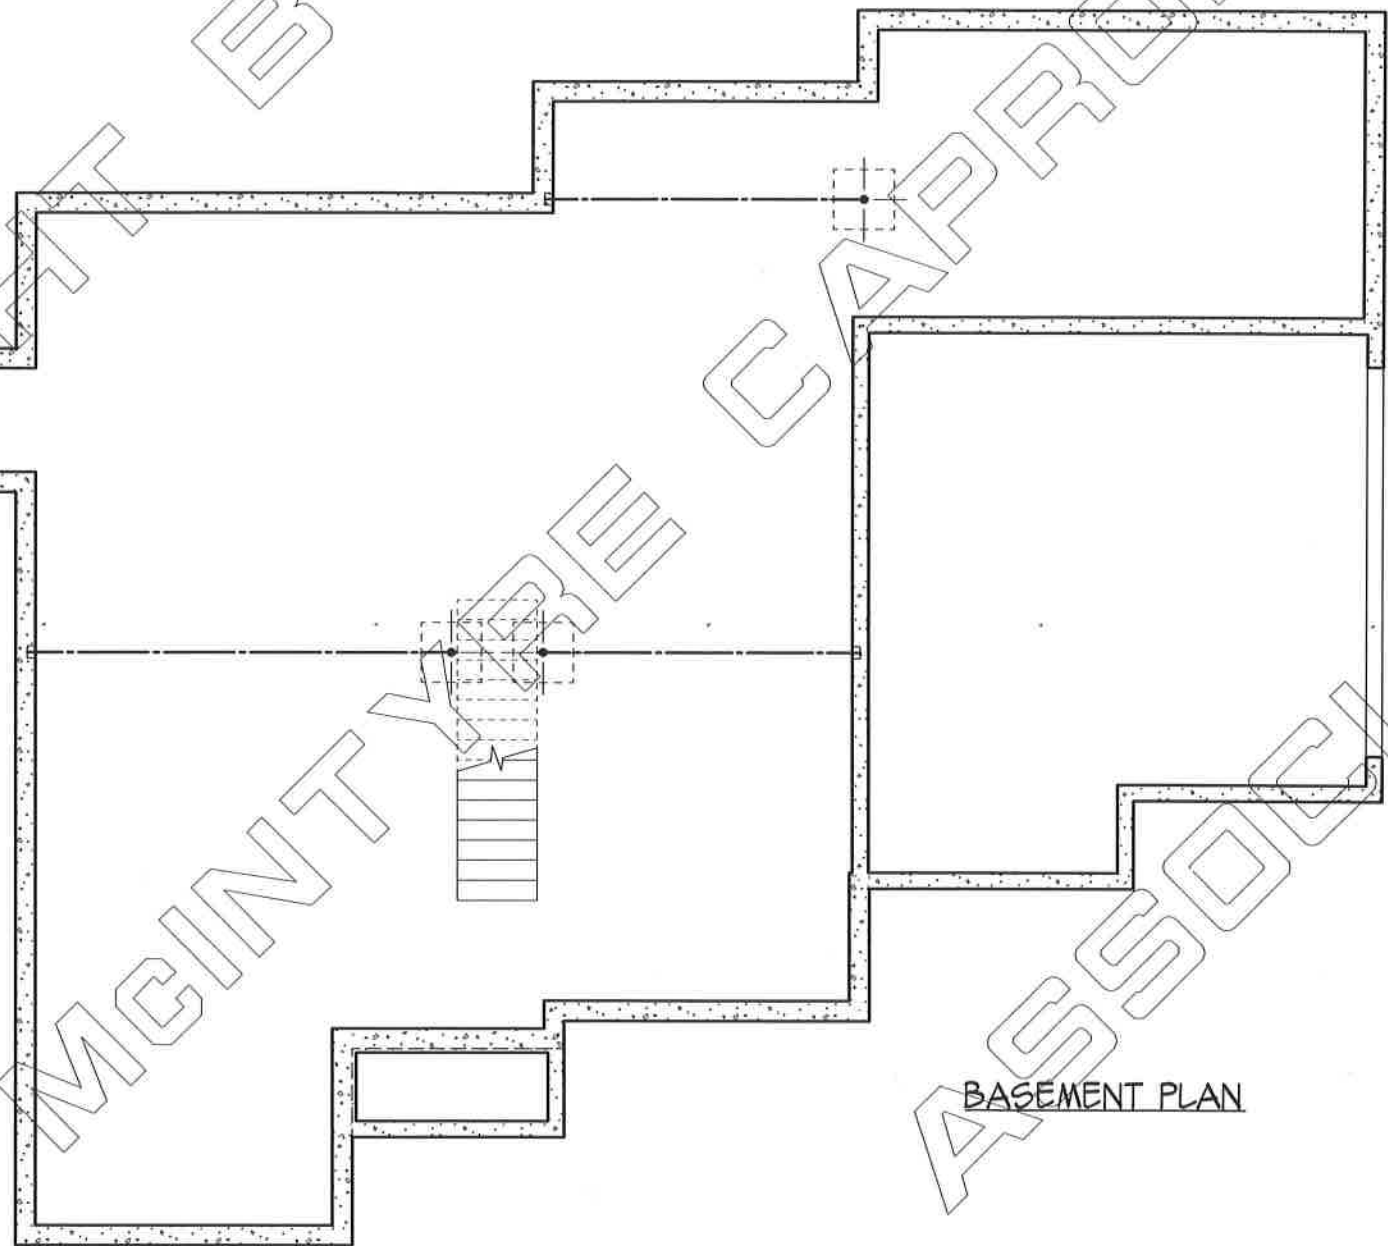

BASEMENT PLAN

PROVISIONS

DESIGN CONTRACTOR IS RESPONSIBLE FOR DESIGNING AND CONSTRUCTION AND ACCURACY OF ALL INFORMATION AND DATA. CONTRACTOR SHALL BE RESPONSIBLE FOR VERIFYING THE ACCURACY OF ALL INFORMATION AND DATA. CONTRACTOR IS RESPONSIBLE FOR NOTIFYING THE ARCHITECT IMMEDIATELY IN WRITING OF ANY DISCREPANCIES, OMISSIONS, AND/OR CONFLICTS WITH THE ARCHITECT'S INTENT. CONTRACTOR SHALL CHECK WITH THE ARCHITECT FOR ANY DISCREPANCIES, OMISSIONS, AND/OR CONFLICTS WITH THE ARCHITECT'S INTENT OF CONSTRUCTION FOR ANY DISCREPANCIES, OMISSIONS, AND/OR CONFLICTS WITH THE ARCHITECT'S INTENT.

235 PEMBERTON AVE.
 WAYNE, PA


MCINTYRE & CAPRON & ASSOCIATES, P.C.
 ARCHITECTS • LAND PLANNERS
 41 LEOPARD RD. PAOLI, PA 19301
 PHONE 610-647-1217 FAX 610-647-3083

SCALE: 1/4" = 1'-0"
 TITLE: PRESENTATION
 BASEMENT PLAN

COMM. NO.
 20104
 ISSUE DATE
 XX/XX/XXXX

DRAWING NO.
 P-0
 XX

COPYRIGHT BY MCINTYRE & ASSOCIATES, P.C.

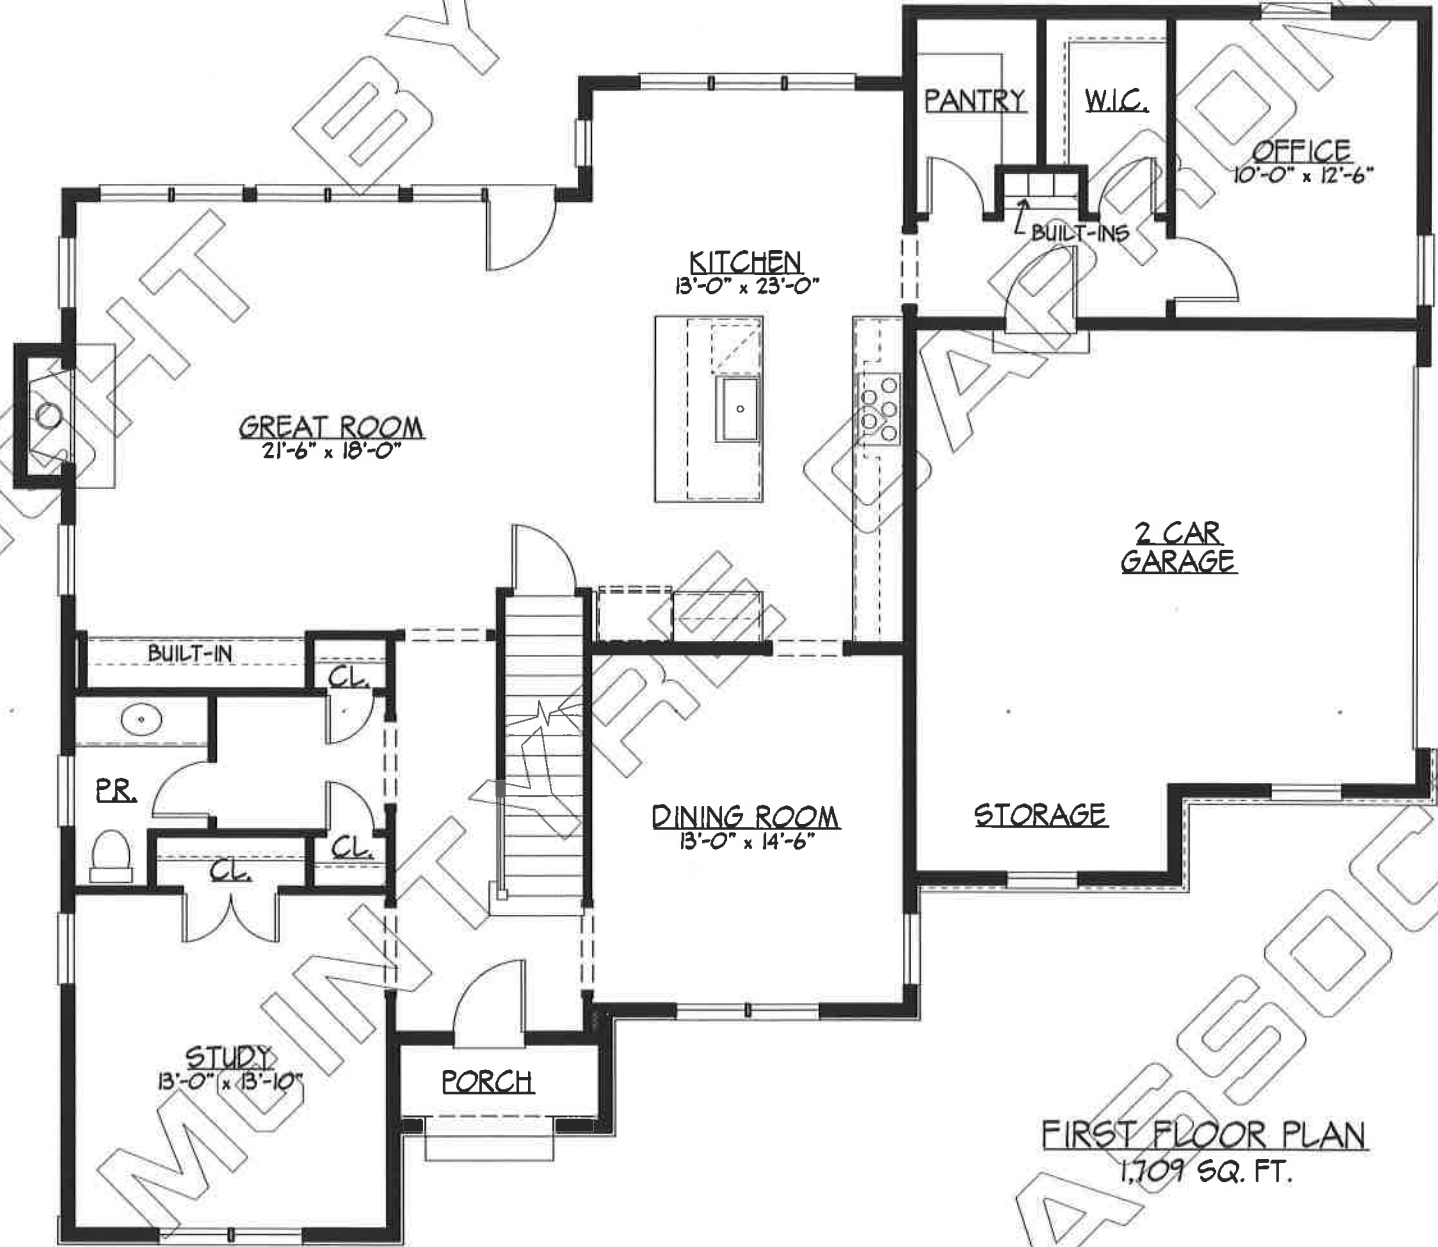

FIRST FLOOR PLAN
1,709 SQ. FT.

PROVISIONS

GENERAL CONTRACTOR IS RESPONSIBLE FOR CHECKING ALL DIMENSIONS AND LOCATIONS OF ALL WORK. CONTRACTOR SHALL BE RESPONSIBLE FOR THE INTERPRETATION OF THE DRAWINGS AND SHALL BE RESPONSIBLE FOR NOTIFYING THE ARCHITECT IMMEDIATELY IN WRITING OF ANY DISCREPANCIES, OMISSIONS, AND/OR CONFLICTS IN THE DRAWINGS. CONTRACTOR SHALL CHECK WITH THE ARCHITECT FOR ALL CHANGES TO THE DRAWINGS. CONTRACTOR SHALL BE RESPONSIBLE FOR OBTAINING ALL NECESSARY PERMITS AND APPROVALS FROM THE LOCAL AUTHORITIES. CONTRACTOR SHALL BE RESPONSIBLE FOR THE PROTECTION OF ALL EXISTING UTILITIES AND STRUCTURES. CONTRACTOR SHALL BE RESPONSIBLE FOR THE PROTECTION OF ALL ADJACENT PROPERTIES. CONTRACTOR SHALL BE RESPONSIBLE FOR THE PROTECTION OF ALL NEIGHBORS. CONTRACTOR SHALL BE RESPONSIBLE FOR THE PROTECTION OF ALL HISTORIC STRUCTURES. CONTRACTOR SHALL BE RESPONSIBLE FOR THE PROTECTION OF ALL ENVIRONMENTAL FEATURES. CONTRACTOR SHALL BE RESPONSIBLE FOR THE PROTECTION OF ALL UTILITIES AND STRUCTURES. CONTRACTOR SHALL BE RESPONSIBLE FOR THE PROTECTION OF ALL NEIGHBORS. CONTRACTOR SHALL BE RESPONSIBLE FOR THE PROTECTION OF ALL HISTORIC STRUCTURES. CONTRACTOR SHALL BE RESPONSIBLE FOR THE PROTECTION OF ALL ENVIRONMENTAL FEATURES.

235 FEMBERTON AVE.
WAYNE, PA


MCINTYRE & ASSOCIATES, P.C.
ARCHITECTS • LAND PLANNERS
41 LEOPARD RD. PAOLI, PA 19301
PHONE 610-667-1217 FAX 610-647-3083

SCALE: 1/4" = 1'-0"
TITLE: PRESENTATION
FIRST FLOOR PLAN

COMM. NO.
20104
ISSUE DATE
XX/XX/XXXX

DRAWING NO.
P-1
XX

COPYRIGHT BY
MCINTYRE & CAPRON ASSOCIATES, P.C.

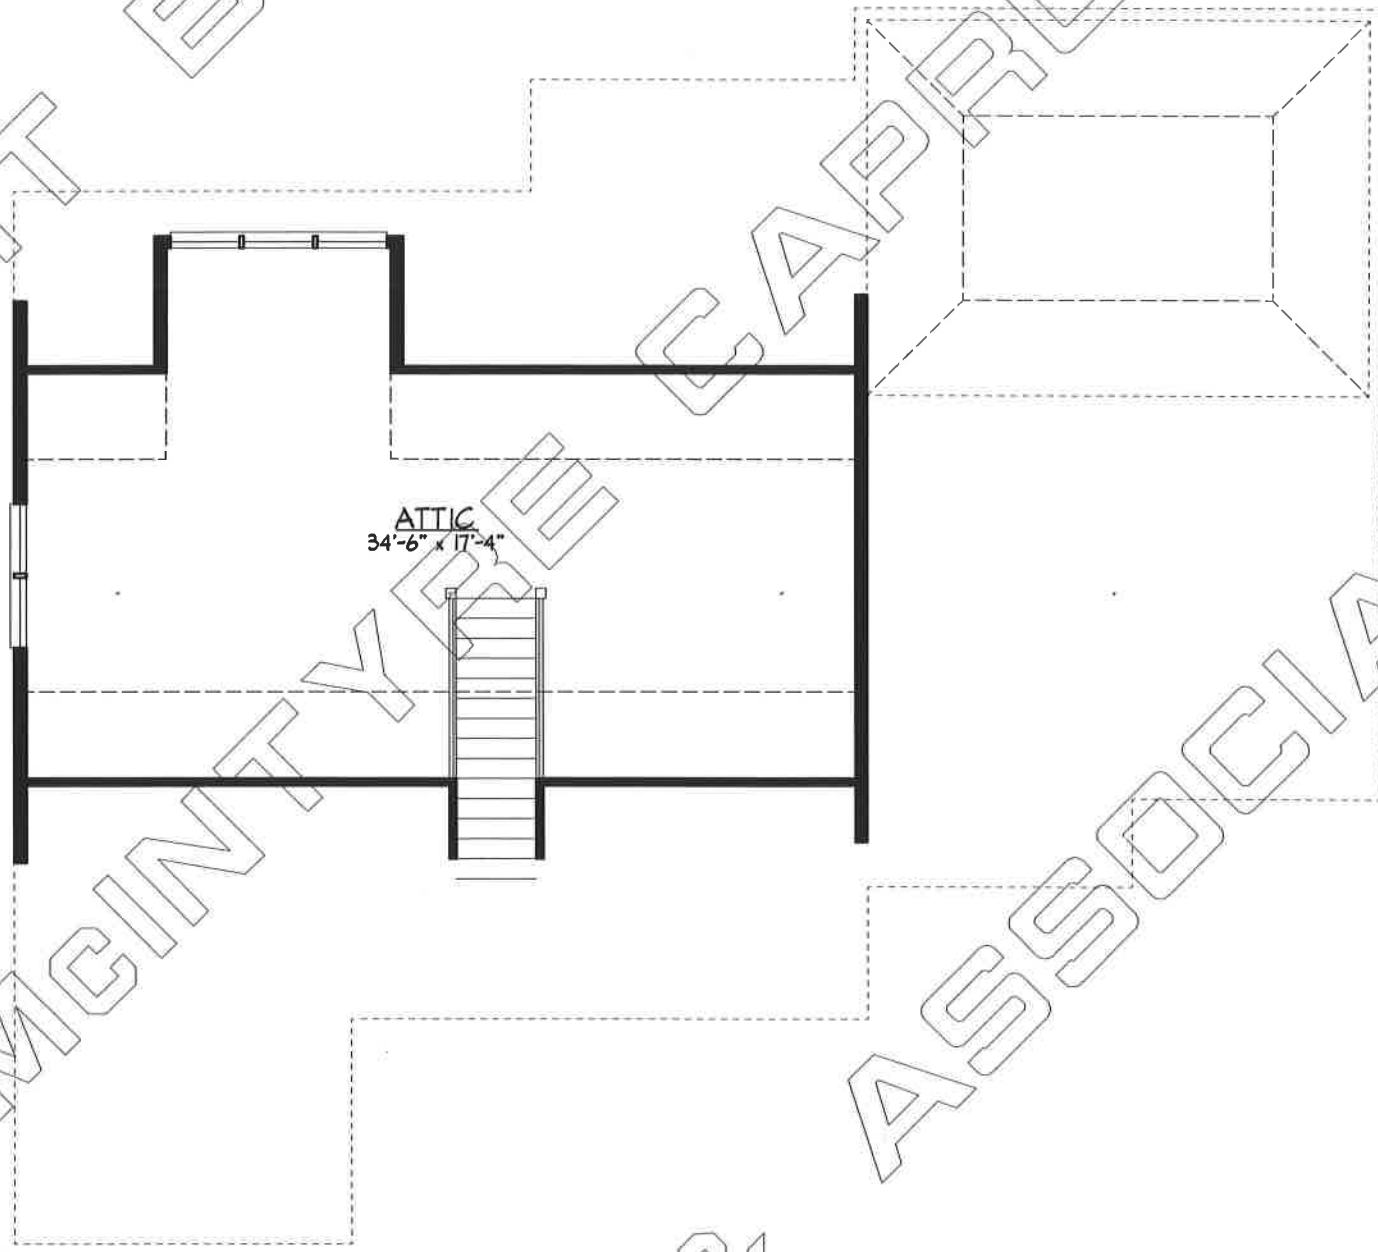

REVISIONS

THESE DRAWINGS ARE THE PROPERTY OF MCINTYRE & CAPRON ASSOCIATES, P.C. ANY REUSE OR REPRODUCTION OF THESE DRAWINGS WITHOUT THE WRITTEN CONSENT OF MCINTYRE & CAPRON ASSOCIATES, P.C. IS PROHIBITED. THE CLIENT IS RESPONSIBLE FOR OBTAINING ALL NECESSARY PERMITS AND APPROVALS FROM THE APPROPRIATE AGENCIES. THE ARCHITECT SHALL BE RESPONSIBLE FOR VERIFYING THE ACCURACY OF THE INFORMATION PROVIDED BY THE CLIENT AND FOR OBTAINING ALL NECESSARY PERMITS AND APPROVALS. THE ARCHITECT SHALL BE RESPONSIBLE FOR OBTAINING ALL NECESSARY PERMITS AND APPROVALS.

235 PEMBERTON AVE.
WAYNE, PA

MCINTYRE & CAPRON & ASSOCIATES, P.C.
ARCHITECTS • LAND PLANNERS
41 LEDFORD RD. PAOLI, PA 19381
PHONE 610-617-1217 FAX 610-617-3083

SCALE: 1/4" = 1'-0"
TITLE: PRESENTATION ATTIC PLAN

COMM. NO. 20104
ISSUE DATE XX/XX/XXXX

DRAWING NO. P-3
XX

COPYRIGHT BY
MCM
CAPRON
ASSOCIATES, P.C.



FRONT ELEVATION

1/4" = 1'-0" I:\boca\235perb\dwt\fron1.dwg

NO.	DESCRIPTION	DATE

GENERAL CONTRACTOR IS RESPONSIBLE FOR CHECKING ALL DIMENSIONS AND CONDITIONS OF THE WORK AND FOR THE PROTECTION OF THE WORK. THE ARCHITECT'S RESPONSIBILITY IS LIMITED TO THE DESIGN AND CONSTRUCTION OF THE WORK AS SHOWN ON THE DRAWINGS. THE CONTRACTOR SHALL CHECK WITH THE ARCHITECT FOR ANY CHANGES OR DISCREPANCIES BEFORE PROCEEDING WITH THE WORK. THE CONTRACTOR SHALL BE RESPONSIBLE FOR OBTAINING ALL NECESSARY PERMITS AND APPROVALS FROM THE LOCAL AUTHORITIES. THE CONTRACTOR SHALL BE RESPONSIBLE FOR THE PROTECTION OF ALL EXISTING UTILITIES AND STRUCTURES. ALL WORK SHALL BE DONE IN ACCORDANCE WITH THE LATEST EDITIONS OF THE INTERNATIONAL BUILDING CODES AND ALL APPLICABLE LOCAL ORDINANCES. 

McINTYRE & CAPRON & ASSOCIATES, P.C.
ARCHITECTS • LAND PLANNERS
41 LEOPARD RD. PAOLI, PA 19301
PHONE 610-647-1217 FAX 610-647-3083

235 PEMBERTON AVE.
WAYNE, PA

McINTYRE & CAPRON & ASSOCIATES, P.C.
ARCHITECTS • LAND PLANNERS
41 LEOPARD RD. PAOLI, PA 19301
PHONE 610-647-1217 FAX 610-647-3083

SCALE
1/4" = 1'-0"
TITLE
PRESENTATION
FRONT ELEVATION

COMM. NO.
20104
ISSUE DATE
XX/XX/XXXX

DRAWING NO.
P-4

XX



REAR ELEVATION

1/4" = 1'-0" I:\boca\23pemberton\rear.dr

NO.	DESCRIPTION	DATE

REVISIONS

DESIGN CONTRACTOR IS RESPONSIBLE FOR OBTAINING ALL NECESSARY PERMITS AND APPROVALS FOR CONSTRUCTION. THE CONTRACTOR SHALL BE RESPONSIBLE FOR VERIFYING THE ACCURACY OF ALL DIMENSIONS AND CONDITIONS OF THE SITE AND ADJACENT PROPERTIES. THE CONTRACTOR SHALL BE RESPONSIBLE FOR OBTAINING ALL NECESSARY PERMITS AND APPROVALS FOR CONSTRUCTION. THE CONTRACTOR SHALL BE RESPONSIBLE FOR VERIFYING THE ACCURACY OF ALL DIMENSIONS AND CONDITIONS OF THE SITE AND ADJACENT PROPERTIES. THE CONTRACTOR SHALL BE RESPONSIBLE FOR OBTAINING ALL NECESSARY PERMITS AND APPROVALS FOR CONSTRUCTION. THE CONTRACTOR SHALL BE RESPONSIBLE FOR VERIFYING THE ACCURACY OF ALL DIMENSIONS AND CONDITIONS OF THE SITE AND ADJACENT PROPERTIES.

UNLESS OTHERWISE SPECIFIED, ALL DIMENSIONS SHALL BE IN FEET AND INCHES. DIMENSIONS SHALL BE TAKEN TO THE FACE UNLESS OTHERWISE SPECIFIED. ALL DIMENSIONS SHALL BE TAKEN TO THE FACE UNLESS OTHERWISE SPECIFIED. ALL DIMENSIONS SHALL BE TAKEN TO THE FACE UNLESS OTHERWISE SPECIFIED.

235 PEMBERTON AVE.
WAYNE, PA

McINTYRE & CAPRON & ASSOCIATES, P.C.
 ARCHITECTS • LAND PLANNERS
 41 LEOPARD RD. PAOLI, PA 19381
 PHONE 610-667-1217 FAX 610-667-3083

SCALE: 1/4" = 1'-0"
 TITLE: PRESENTATION
 REAR ELEVATION

CONM. NO.
 20104
 ISSUE DATE
 XX/XX/XXXX

DRAWING NO.
P-5
 XX

COPYRIGHT BY

McINTYRE & ASSOCIATES, P.C.



LEFT SIDE ELEVATION
1/4" = 1'-0" I:\boco\235pemb.db\left.dr



RIGHT ELEVATION
1/4" = 1'-0" I:\boco\235pemb.db\right.dr

NO.	DATE	DESCRIPTION

THIS DRAWING IS THE PROPERTY OF MCINTYRE & ASSOCIATES, P.C. AND IS TO BE USED ONLY FOR THE PROJECT AND SITE SPECIFICALLY IDENTIFIED HEREON. IT IS NOT TO BE REPRODUCED, COPIED, OR TRANSMITTED IN ANY FORM OR BY ANY MEANS, ELECTRONIC OR MECHANICAL, INCLUDING PHOTOCOPYING, RECORDING, OR BY ANY INFORMATION STORAGE AND RETRIEVAL SYSTEM, WITHOUT THE WRITTEN PERMISSION OF MCINTYRE & ASSOCIATES, P.C. THE USER OF THIS DRAWING SHALL BE RESPONSIBLE FOR OBTAINING ALL NECESSARY PERMITS AND APPROVALS FROM THE APPROPRIATE AGENCIES AND FOR VERIFYING ALL DIMENSIONS, ETC. PRIOR TO AND DURING CONSTRUCTION. ANY REPRESENTATIVE SHALL BE RESPONSIBLE FOR VERIFYING THE ACCURACY OF ALL DIMENSIONS, ETC. PRIOR TO AND DURING CONSTRUCTION. THESE PLANS AND DRAWINGS BEING CODES OR REGULATIONS, APPROVED BY THE ARCHITECT, ARE NOT TO BE USED FOR ANY OTHER PROJECT OR FOR ANY OTHER PURPOSE WITHOUT THE WRITTEN PERMISSION OF MCINTYRE & ASSOCIATES, P.C. THIS DRAWING IS NOT TO BE USED FOR ANY OTHER PROJECT OR FOR ANY OTHER PURPOSE WITHOUT THE WRITTEN PERMISSION OF MCINTYRE & ASSOCIATES, P.C. THIS DRAWING IS NOT TO BE USED FOR ANY OTHER PROJECT OR FOR ANY OTHER PURPOSE WITHOUT THE WRITTEN PERMISSION OF MCINTYRE & ASSOCIATES, P.C.

235 PEMBERTON AVE.
WAYNE, PA

MCINTYRE & ASSOCIATES, P.C.
ARCHITECTS • LAND PLANNERS
41 LEOPARD RD. PAOLI, PA 19301
PHONE 610 • 647 • 1217 FAX 610 • 647 • 3088

SCALE
1/4" = 1'-0"
TITLE
PRESENTATION
SIDE ELEVATIONS

COMM. NO.
20104
ISSUE DATE
XX/XX/XXXX

DRAWING NO.
P-6