

REVISIONS

REVISIONS CONTRACTOR IS RESPONSIBLE FOR CHECKING AND VERIFYING ALL DIMENSIONS ETC. PRIOR TO AND AFTER CONSTRUCTION. THE ARCHITECT'S RESPONSIBILITY IS LIMITED TO THE ARCHITECT'S DESIGN AND THE ARCHITECT'S RESPONSIBILITY FOR RESOLUTION OR VERIFICATION OF THE ARCHITECT'S DESIGN. THE ARCHITECT'S DESIGN IS SUBJECT TO ANY APPLICABLE LOCAL, STATE AND FEDERAL BUILDING CODES OR ORDINANCES. THE ARCHITECT'S DESIGN IS SUBJECT TO THE START OF CONSTRUCTION FOR THE PROJECT. THE ARCHITECT'S DESIGN IS SUBJECT TO THE LOCATION NOTED ON THIS DRAWING. THE ARCHITECT'S DESIGN IS SUBJECT TO THE ARCHITECT'S DESIGN AND SEALS AND SIGNATURES AND A "REVISION SET" SHALL BE MADE ON EACH DRAWING AND A "REVISION SET" SHALL BE MADE ON EACH DRAWING IF ANY OTHER COLOR IS USED. © COPYRIGHTED


BOCA PROPERTIES
419 WYLDHAVEN ROAD
BRYN MAWR, PA

MCINTYRE & CAPRON & ASSOCIATES, P.C.
ARCHITECTS • LAND PLANNERS
41 LEOPARD RD. PAOLI, PA 19301
PHONE 610-647-1217 FAX 610-647-3083

SCALE 1/4" = 1'-0"
TITLE PRESENTATION
FIRST FLOOR PLAN

COMM. NO. 1807B
ISSUE DATE 15 OCTOBER 2018

DRAWING NO. P-1
OF X

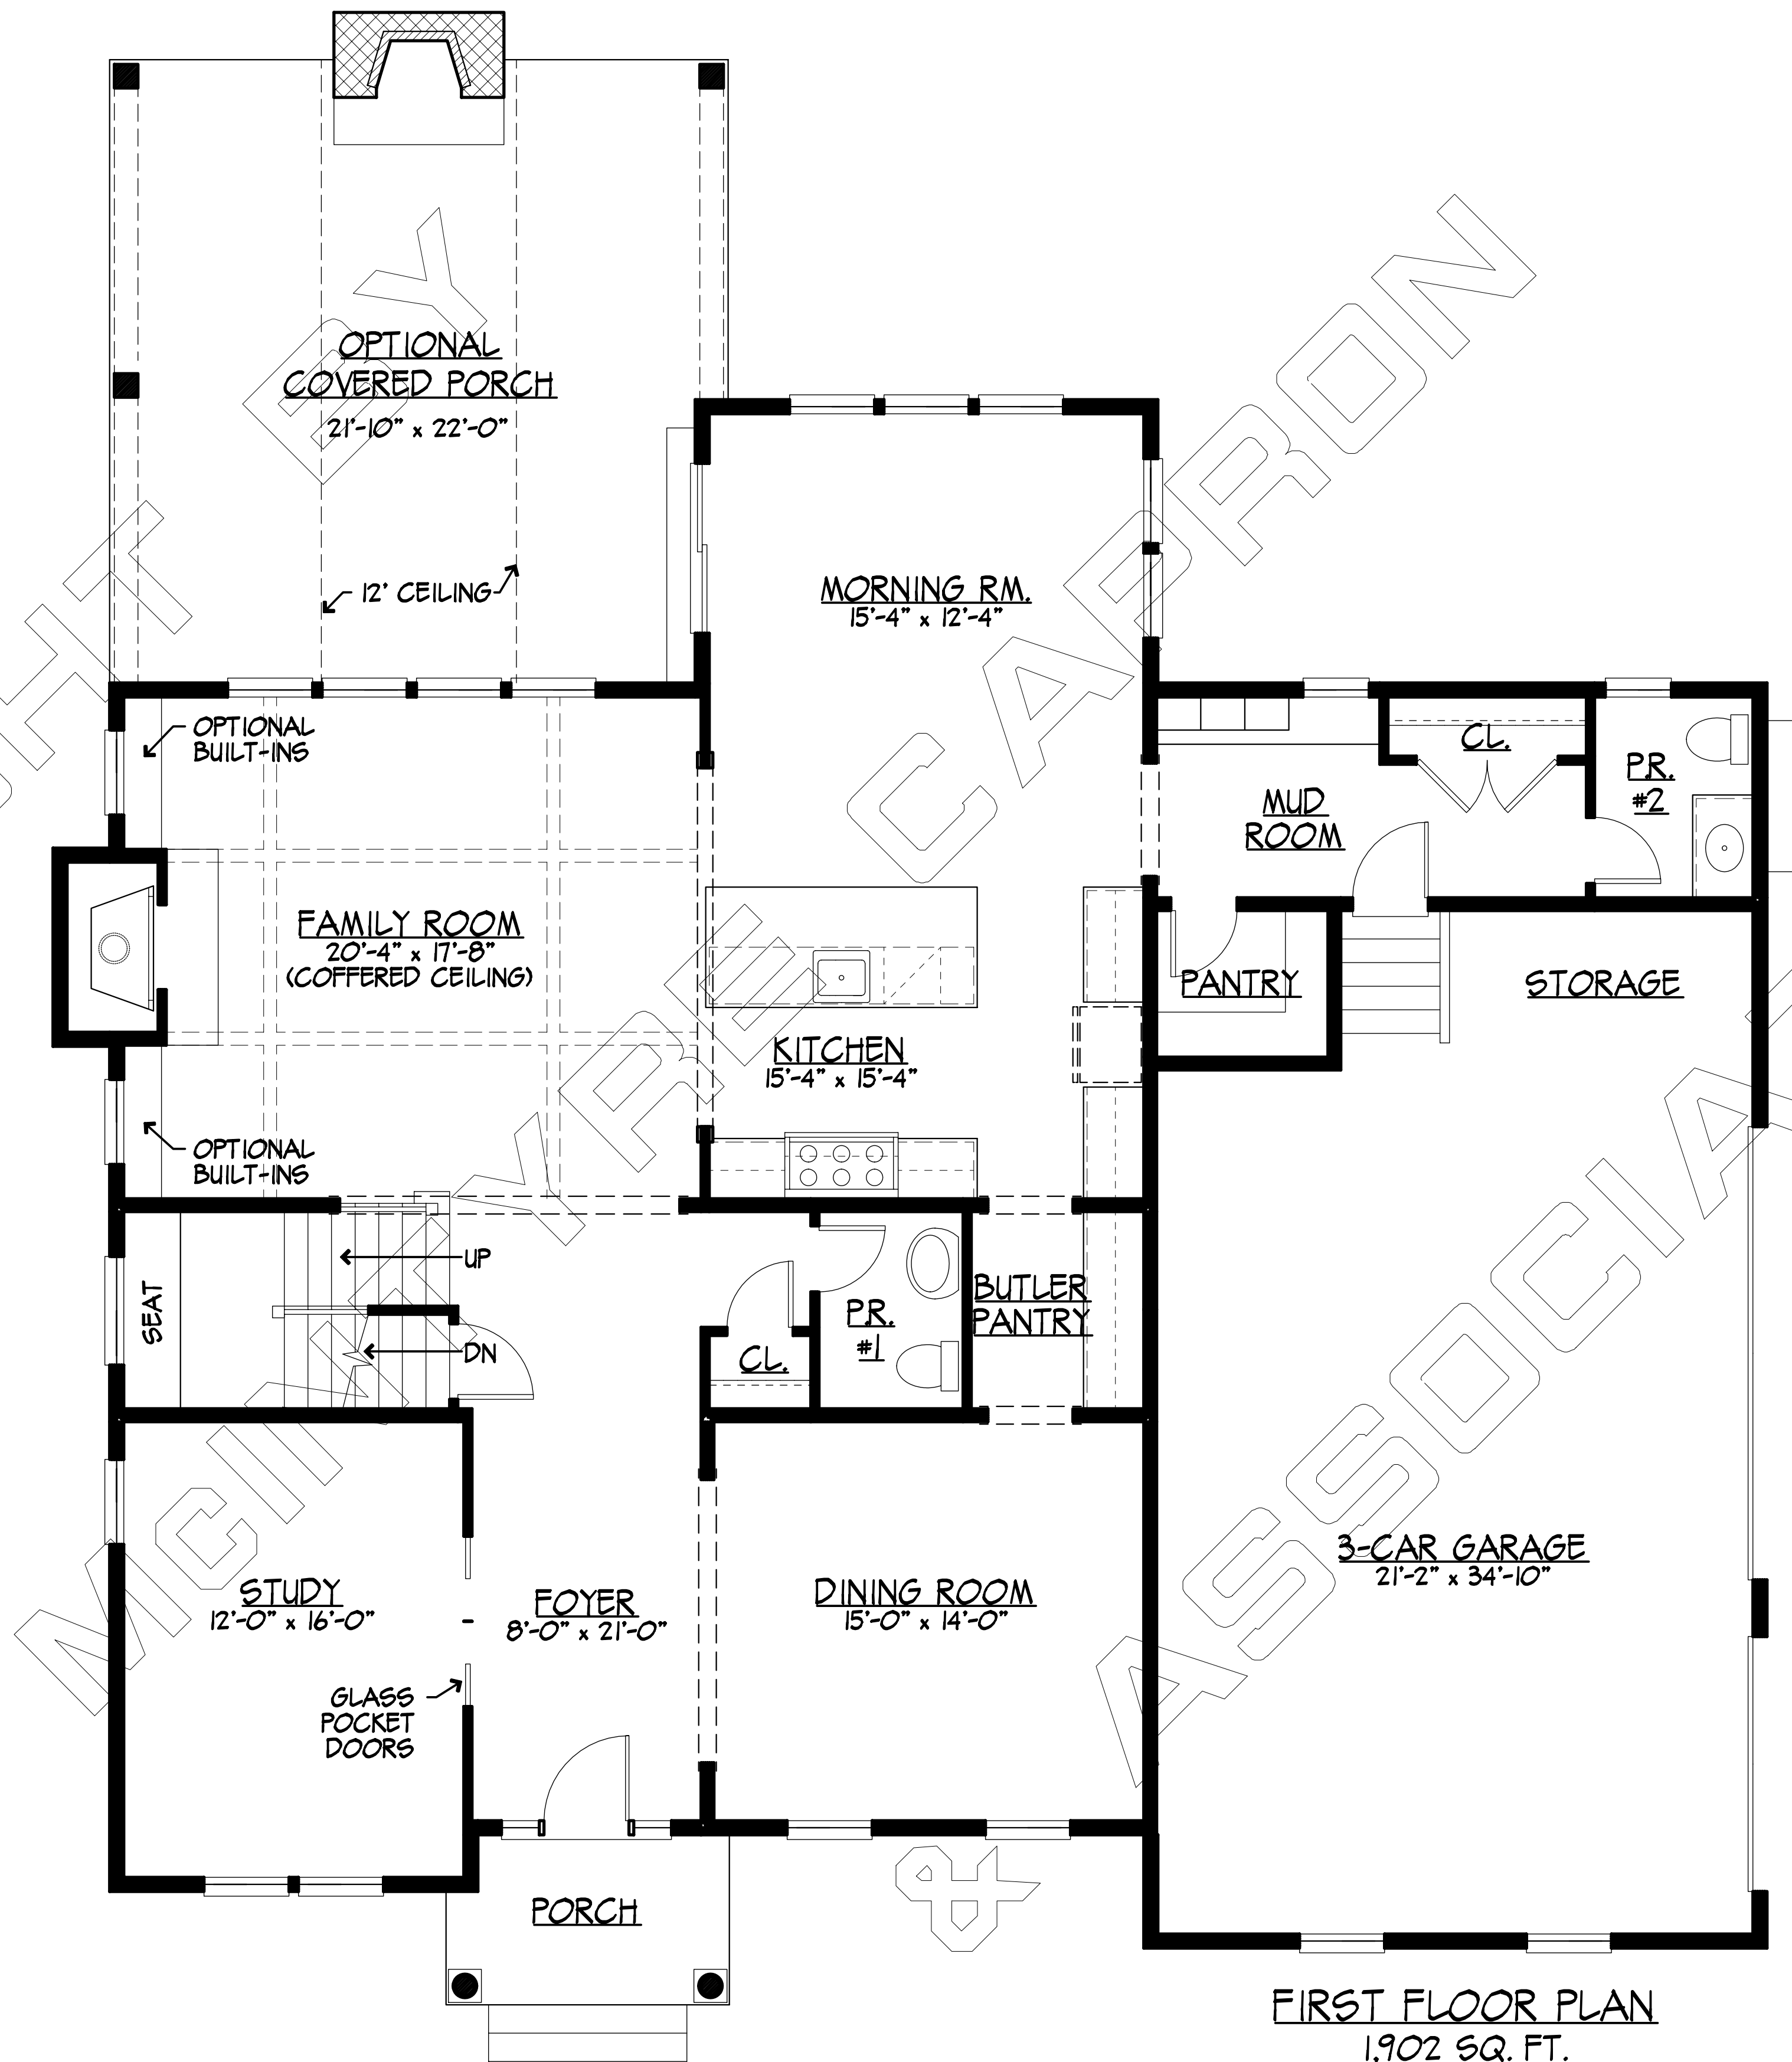

FIRST FLOOR PLAN
1,902 SQ. FT.

COPYRIGHT
CAPRON
ASSOCIATES, P.C.

REVISIONS

REVISIONS
CONTRACTOR IS RESPONSIBLE FOR CHECKING AND VERIFYING ALL DIMENSIONS ETC. PRIOR TO AND BEFORE THE START OF CONSTRUCTION. THE ARCHITECT IS NOT RESPONSIBLE FOR THE CONTRACTOR'S FAILURE TO CHECK OR VERIFY THE DIMENSIONS OR FOR ANY ERRORS OR OMISSIONS IN THE DRAWINGS OR FOR ANY ACCESSORIES BETWEEN THESE CLASSES AND GOVERNING BUILDING CODES OR ORDINANCES. DATE: PRIOR TO THE START OF CONSTRUCTION FOR ACCESSORIES OR BUILDINGS. THE USE OF THESE DRAWINGS IS RESTRICTED TO THE LOCATION NOTED ON THIS DRAWING. A "REPAIR SET" SHALL BE USED BY ARCHITECT AND A "REPAIR SET" SHALL BE USED ON EACH DRAWING. IF ANY OTHER COLOR IS USED, IT SHALL BE IDENTIFIED BY A "COPYRIGHTED" SYMBOL.

BOCA
PROPERTIES
419 WYLDHAVEN ROAD
BRYN MAWR, PA

MCINTYRE & CAPRON & ASSOCIATES, P.C.
ARCHITECTS • LAND PLANNERS
41 LEOPARD RD. PAOLI, PA 19301
PHONE 610-647-1217 FAX 610-647-3083


SCALE 1/4" = 1'-0"
TITLE PRESENTATION
SECOND FLOOR PLAN

COMM. NO. 1807B

ISSUE DATE 15 OCTOBER 2018

DRAWING NO. P-2

OF X

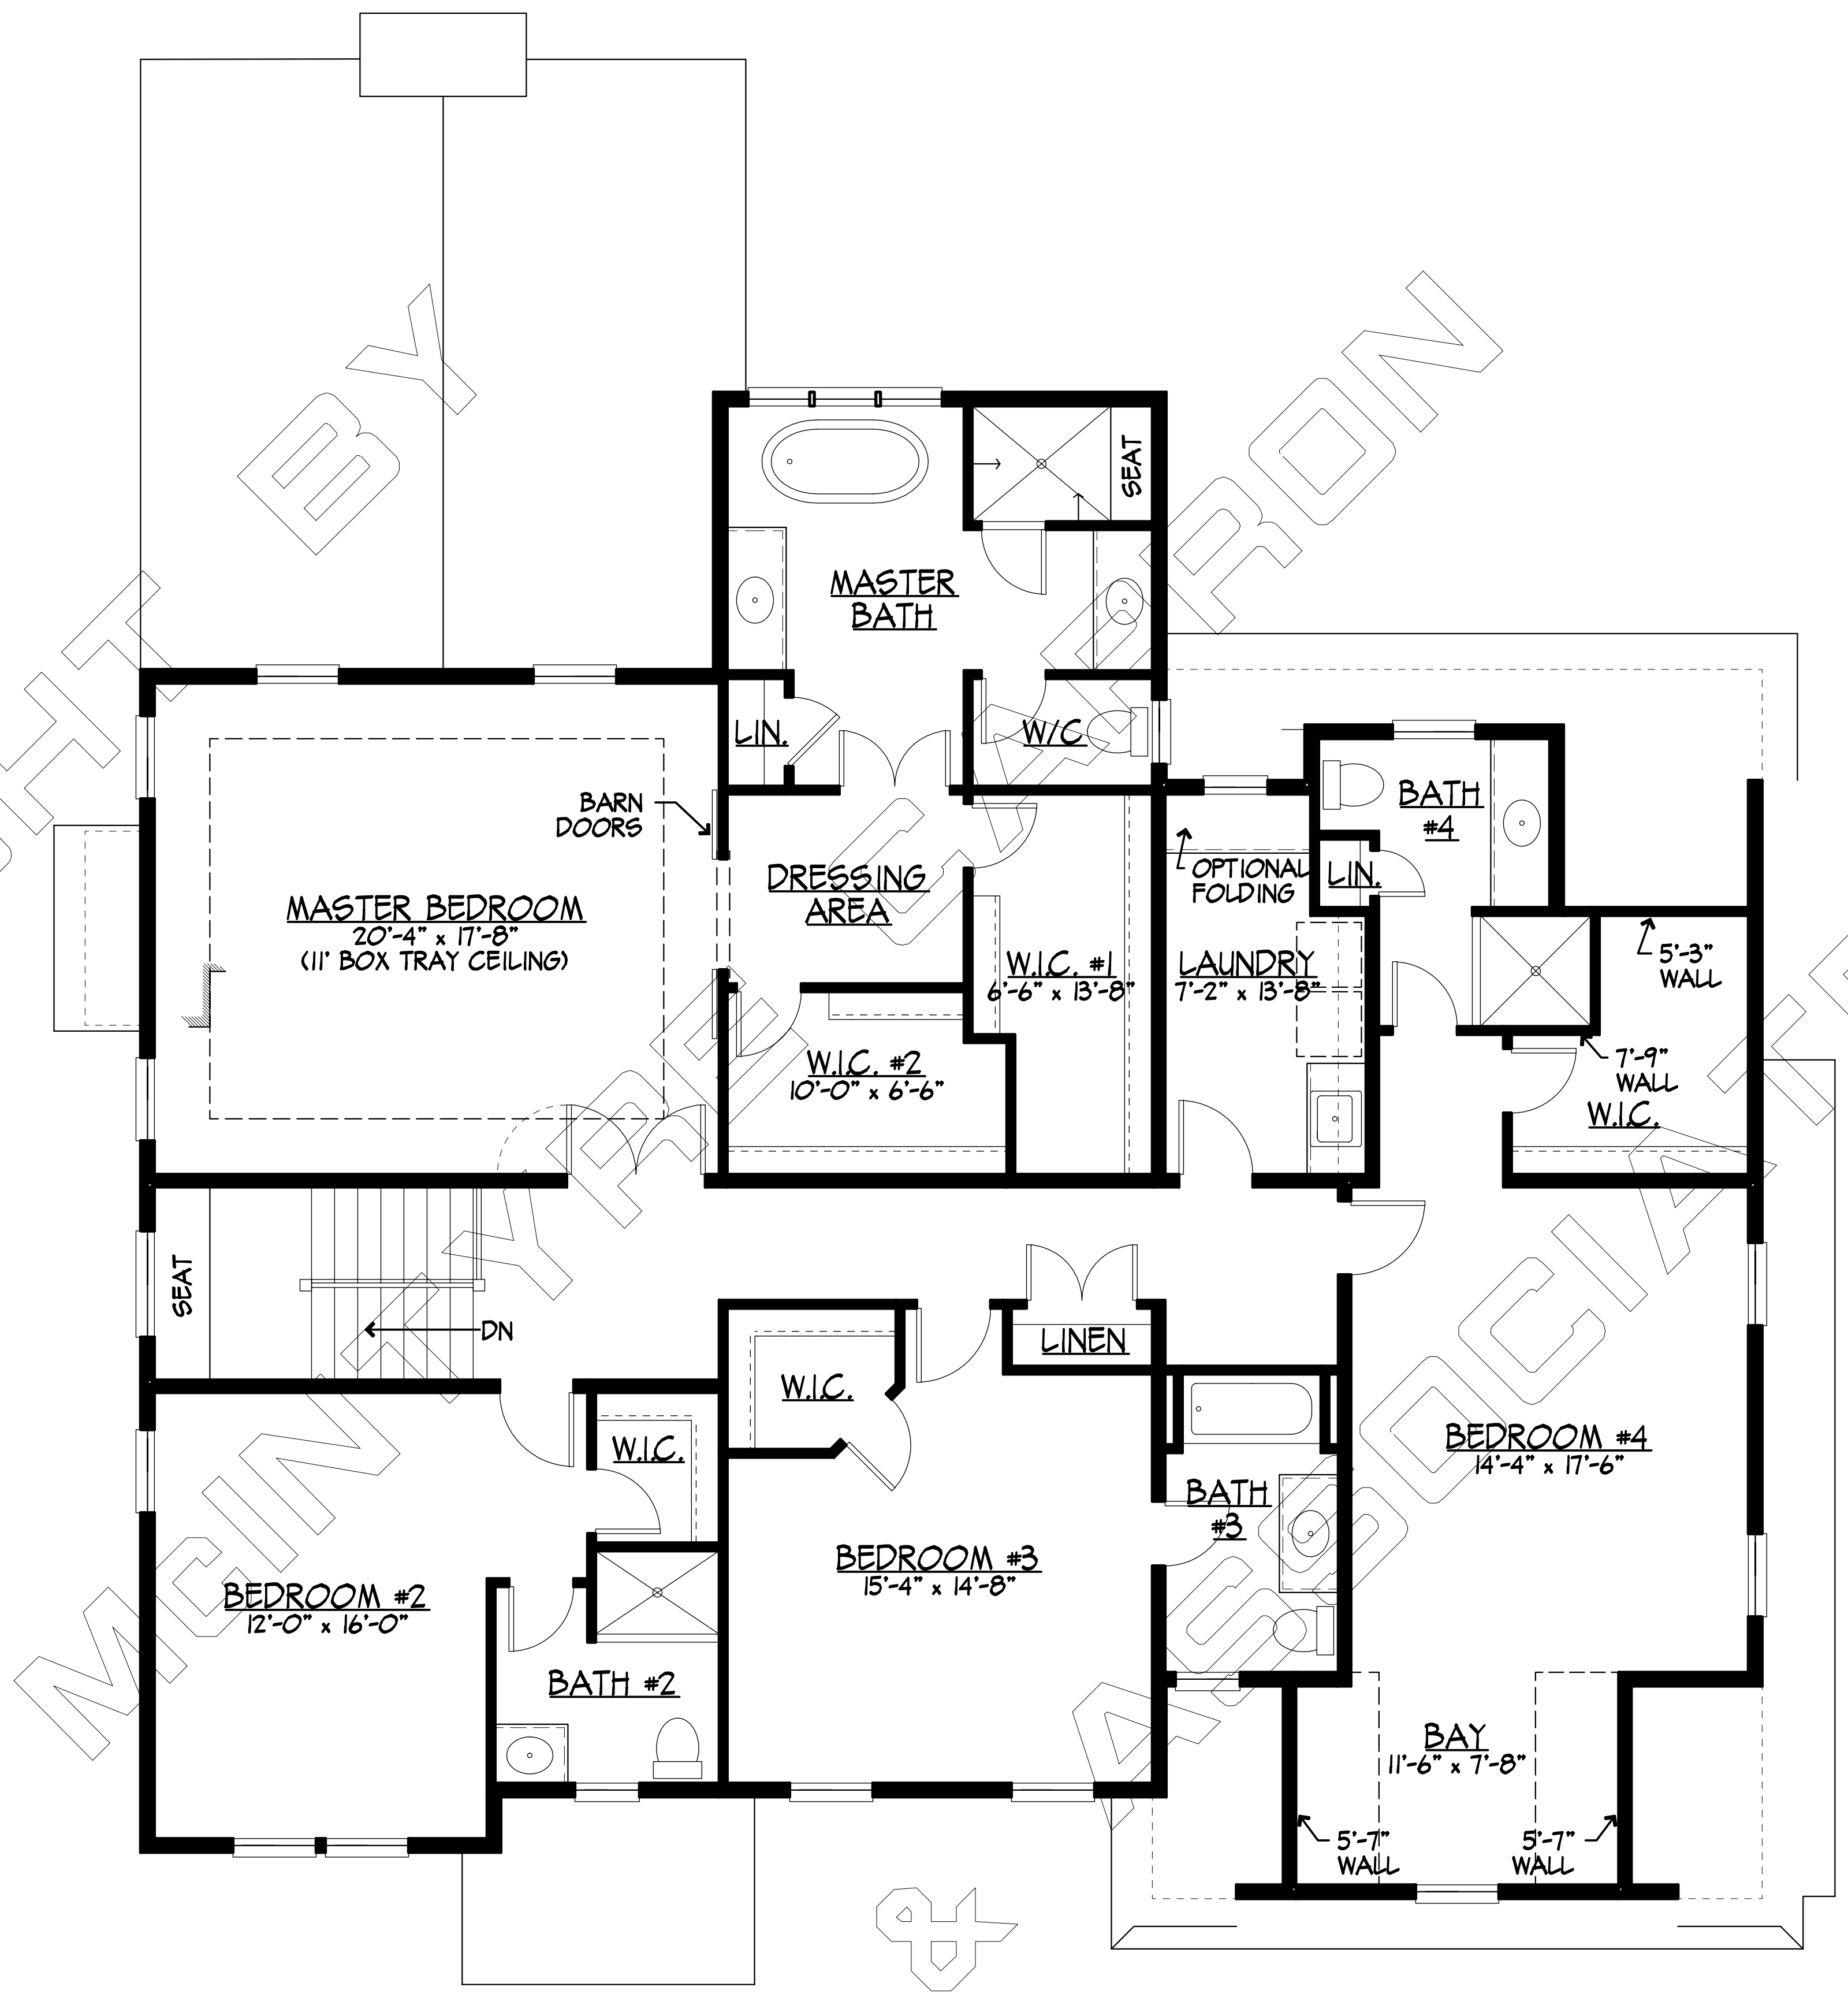

SECOND FLOOR PLAN
2,398 SQ. FT.

COPYRIGHT BY MCINTYRE & CAPRON & ASSOCIATES, P.C.

REVISIONS

GENERAL CONTRACTOR IS RESPONSIBLE FOR CHECKING AND VERIFYING ALL DIMENSIONS ETC. PRIOR TO AND AFTER CONSTRUCTION. THE ARCHITECT'S RESPONSIBILITY IS LIMITED TO THE ARCHITECTURE AND VERIFICATION OF THE ARCHITECT FOR RESOLUTION OR VERIFICATION OF THE ARCHITECT OF ANY DISCREPANCIES BETWEEN THESE PLANS AND GOVERNING BUILDING CODES OR ORDINANCES. DATE PRIOR TO THE START OF CONSTRUCTION FOR EXCESSIVE OR BELIEFS. THE USE OF THESE DRAWINGS IS RESTRICTED TO THE LOCATION NOTED ON THIS DRAWING. DRAWINGS ARE BEING AND SHALL BE ARCHITECT AND A "PERMIT SET STATE" IS REQUIRED ON EACH DRAWING IF ANY OTHER COLOR IS USED. © CONCEPTS



BOCA
PROPERTIES
419 WYLDHAVEN ROAD
BRYN MAWR, PA

MCINTYRE ♦ CAPRON & ASSOCIATES, P.C.
ARCHITECTS • LAND PLANNERS
41 LEOPARD RD. PAOLI, PA 19301
PHONE 610-647-1217 FAX 610-647-3083

SCALE 1/4" = 1'-0"
TITLE PRESENTATION
SIDE ELEVATIONS

COMM. NO. 18078
ISSUE DATE 15 OCTOBER 2018

DRAWING NO. P-5
OF X