

REVISIONS	

GENERAL CONTRACTOR IS RESPONSIBLE FOR CHECKING AND VERIFYING ALL DIMENSIONS ETC. PRIOR TO AND THROUGHOUT CONSTRUCTION. THE ARCHITECT'S RESPONSIBILITY IS LIMITED TO THE ARCHITECT FOR RESOLUTION OR VERIFICATION OF THE ARCHITECT OF ANY DISCREPANCIES BETWEEN THESE PLANS AND GOVERNING BUILDING CODES OR ORDINANCES. DATE PRIOR TO THE START OF CONSTRUCTION FOR DISCREPANCIES OR BUILDERS. THE USE OF THESE DRAWINGS IS RESTRICTED TO THE LOCATION NOTED ON THIS DRAWING. AND A "PERMIT SET" STAMP IS REQUIRED ON EACH DRAWING. DRAWINGS ARE BEING AND SHALL BE ARCHITECT AND A "PERMIT SET" STAMP IS REQUIRED ON EACH DRAWING IF ANY OTHER COLOR IS USED. © COPYRIGHTED




BOCA PROPERTIES
 364 ROSE GLEN DRIVE
 WAYNE, PA

MCINTYRE ♦ CAPRON & ASSOCIATES, P.C.
 ARCHITECTS • LAND PLANNERS
 41 LEOPARD RD. PAOLI, PA 19301
 PHONE 610-647-1217 FAX 610-647-3083

SCALE 1/4" = 1'-0"
 TITLE PRESENTATION
 FIRST FLOOR PLAN

COMM. NO. 19037
 ISSUE DATE XX/XX/XXXX

DRAWING NO. P-1
 1 OF 10

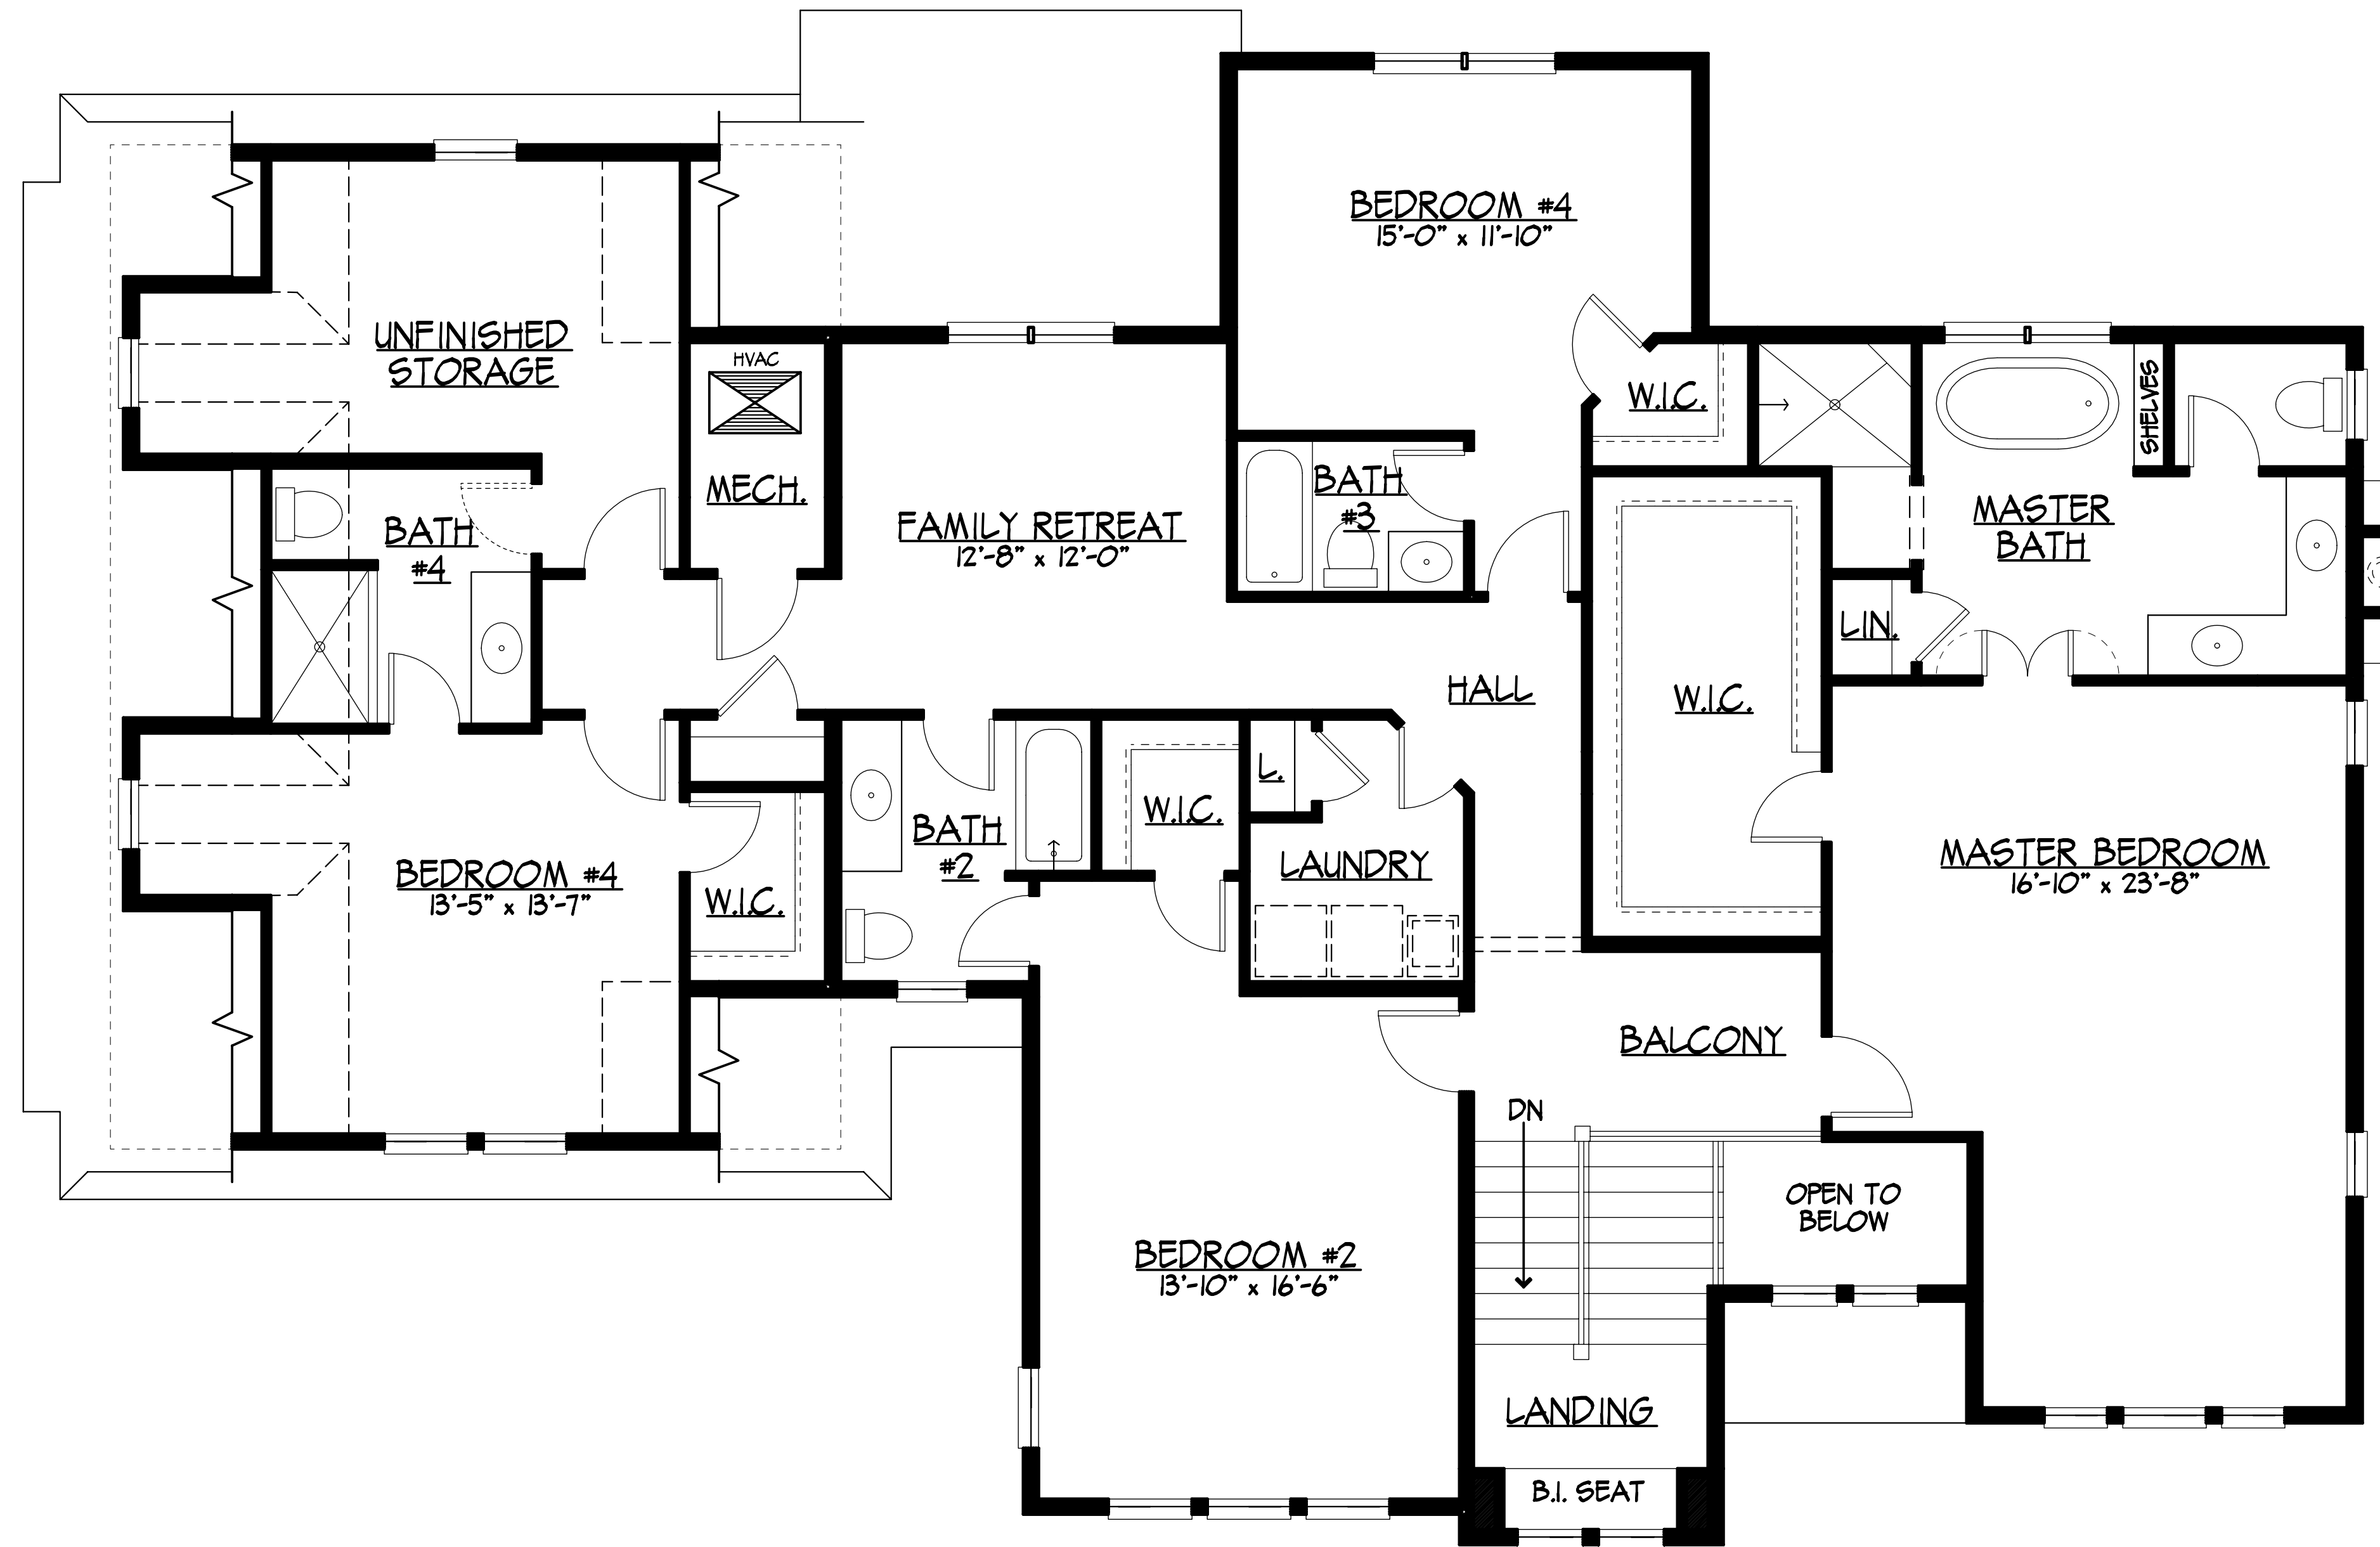

NO.	DESCRIPTION

REVISIONS

GENERAL CONTRACTOR IS RESPONSIBLE FOR CHECKING AND VERIFYING ALL DIMENSIONS ETC. PRIOR TO AND THROUGHOUT THE CONSTRUCTION OF THE PROJECT. THE ARCHITECT'S RESPONSIBILITY IS LIMITED TO THE ARCHITECTURE AND THE ARCHITECT FOR RESOLUTION OR VERIFICATION OF THE ARCHITECT'S DESIGN. THE ARCHITECT'S RESPONSIBILITY DOES NOT INCLUDE THE DESIGN OF ANY ACCESSORIES BETWEEN THESE CLASSES AND COORDINATING BUILDING CODES OR ORDINANCES. DAYS PRIOR TO THE START OF CONSTRUCTION FOR ACCESSORIES OR BUILDINGS. THE USE OF THESE DRAWINGS IS RESTRICTED TO THE LOCATION NOTED ON THIS DRAWING AND A "PERMITS SET" SHALL BE OBTAINED BY ARCHITECT IF ANY OTHER COLOR IS USED, IT SHALL BE INDICATED BY A "PERMITS SET" SHALL BE OBTAINED BY ARCHITECT AND A "PERMITS SET" SHALL BE OBTAINED BY ARCHITECT.

BOCA PROPERTIES

364 ROSE GLEN DRIVE
WAYNE, PA

MCINTYRE ♦ CAPRON & ASSOCIATES, P.C.
ARCHITECTS • LAND PLANNERS
41 LEOPARD RD. PAOLI, PA 19301
PHONE 610-647-1217 FAX 610-647-3083

SCALE 1/4" = 1'-0"

TITLE PRESENTATION
SECOND FLOOR PLAN

COMM. NO. 19037

ISSUE DATE XX/XX/XXXX

DRAWING NO. P-2

2 OF 10



FRONT ELEVATION
1/4" = 1'-0" R:\hsc\2b\shirudo\front.dwg

REVISIONS	

THE ARCHITECT IS RESPONSIBLE FOR CHECKING AND VERIFYING ALL DIMENSIONS, ETC. PRIOR TO AND THROUGHOUT THE CONSTRUCTION OF THE PROJECT. THE ARCHITECT'S RESPONSIBILITY IS LIMITED TO THE ARCHITECT'S PROFESSIONAL OBLIGATIONS AND DOES NOT INCLUDE THE ARCHITECT'S RESPONSIBILITY FOR THE DESIGN OF ANY MECHANICAL, ELECTRICAL, PLUMBING, OR OTHER SYSTEMS OR EQUIPMENT. 



BOCA PROPERTIES
364 ROSE GLEN DRIVE
WAYNE, PA

MCINTYRE & CAPRON & ASSOCIATES, P.C.
ARCHITECTS • LAND PLANNERS
41 LEOPARD RD. PAOLI, PA 19301
PHONE 610-647-1217 FAX 610-647-3083

SCALE 1/4" = 1'-0"
TITLE PRESENTATION FRONT ELEVATION

COMM. NO. 19037
ISSUE DATE XX/XX/XXXX

DRAWING NO. P-3
OF 10



REAR ELEVATION
 1/4" = 1'-0" t:\boca\rose\glen.ab\rear.dr

NO.	DATE	REVISIONS

GENERAL CONTRACTOR IS RESPONSIBLE FOR CHECKING AND VERIFYING ALL DIMENSIONS ETC. PRIOR TO AND THROUGHOUT CONSTRUCTION. ARCHITECT'S RESPONSIBILITY IS LIMITED TO THE MATERIALS AND FINISHES SPECIFIED IN THE ARCHITECT'S CONTRACT DOCUMENTS. THE ARCHITECT DOES NOT WARRANT THE ACCURACY OF ANY DIMENSIONS BETWEEN THESE PLANS AND GOVERNING REGULATORY CODES OR ORDINANCES. DIMENSIONS SHOWN ON THESE PLANS SHALL PREVAIL OVER ANY DIMENSIONS SHOWN ON ANY OTHER DRAWINGS OR BLUEPRINTS. THE USE OF THESE DRAWINGS IS RESTRICTED TO THE LOCATION NOTED ON THIS DRAWING. A PERMITS SET STAMP IS REQUIRED ON EACH DRAWING AND A PERMITS SET STAMP IS REQUIRED BY ARCHITECT. DRAWINGS ARE BEING AND SHALL BE ARCHITECT'S PROPERTY. IF ANY OTHER COLOR IS USED, IT IS UNAUTHORIZED.



BOCA PROPERTIES
 364 ROSE GLEN DRIVE
 WAYNE, PA

MCINTYRE & CAPRON & ASSOCIATES, P.C.
 ARCHITECTS • LAND PLANNERS
 41 LEOPARD RD. PAOLI, PA 19301
 PHONE 610-647-1217 FAX 610-647-3083

SCALE 1/4" = 1'-0"
 TITLE PRESENTATION
 REAR ELEVATION

COMM. NO. 19037
 ISSUE DATE XX/XX/XXXX

DRAWING NO. P-4
 OF 10



LEFT SIDE ELEVATION
 1/4" = 1' - 0" P:\boca\roseglen.db\left.dwg



RIGHT ELEVATION
 1/4" = 1' - 0" P:\misc\2b\shrub\right.dwg

NO.	DATE	DESCRIPTION

REVISIONS

BOCA PROPERTIES
 364 ROSE GLEN DRIVE
 WAYNE, PA

MCINTYRE & CAPRON & ASSOCIATES, P.C.
 ARCHITECTS • LAND PLANNERS
 41 LEOPARD RD. PAOLI, PA 19301
 PHONE 610-647-1217 FAX 610-647-3083

SCALE 1/4" = 1'-0"
 TITLE PRESENTATION
 SIDE ELEVATIONS

COMM. NO. 19037
 ISSUE DATE XX/XX/XXXX

DRAWING NO. P-5
 OF 10